


LEFT ELEVATION



FRONT ELEVATION



REAR ELEVATION

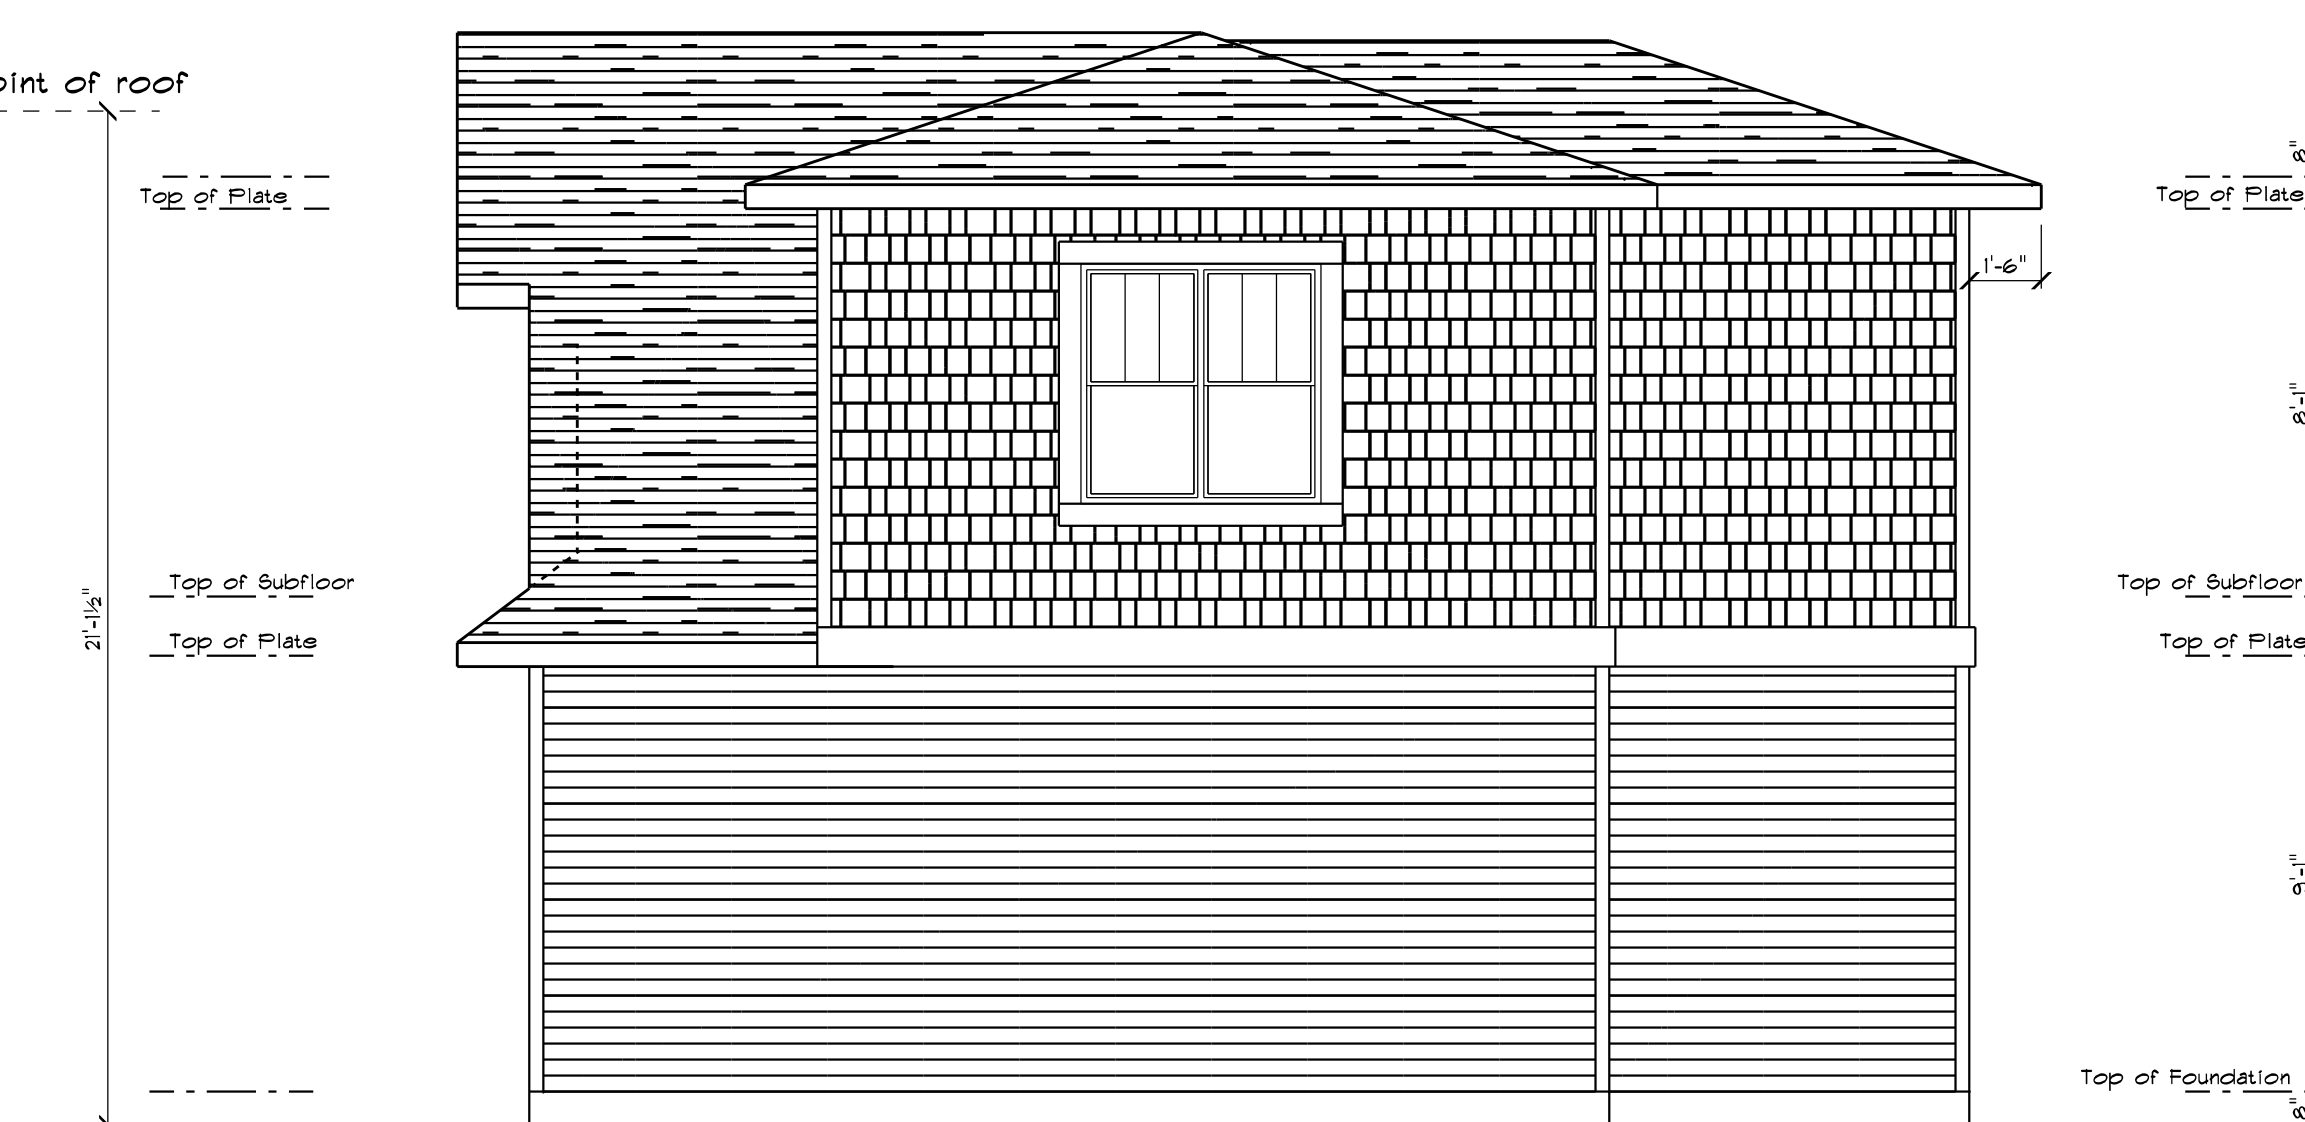

RIGHT ELEVATION

CUSTOMER **KIDDELL/HURLBURT GARAGE**
 PROJECT **GARAGE W/ SUITE**
 LOT **LOT 14 , BLK 56 , PLAN RN 39 B**



RESIDENTIAL DESIGN & DRAFTING
 15930-100A AVE.,
 EDMONTON, AB. T5P 0L8
 PHONE: 488 - 3844, FAX: 454 - 9917


ELEVATIONS
 1/4" = 1'0"

DATE: MARCH / 2011
 DRAWN BY: R.G.
 CHECKED BY : R.G.

CONTRACTOR SHALL VERIFY ALL DIMENSIONS AND DETAILS AND NOTIFY DESIGNER OF ANY ERRORS OR OMISSIONS PRIOR TO THE COMMENCEMENT OF WORK.

REVISIONS:
 xxxx
 xxxx
 xxxx


SHEET:
1 OF 2

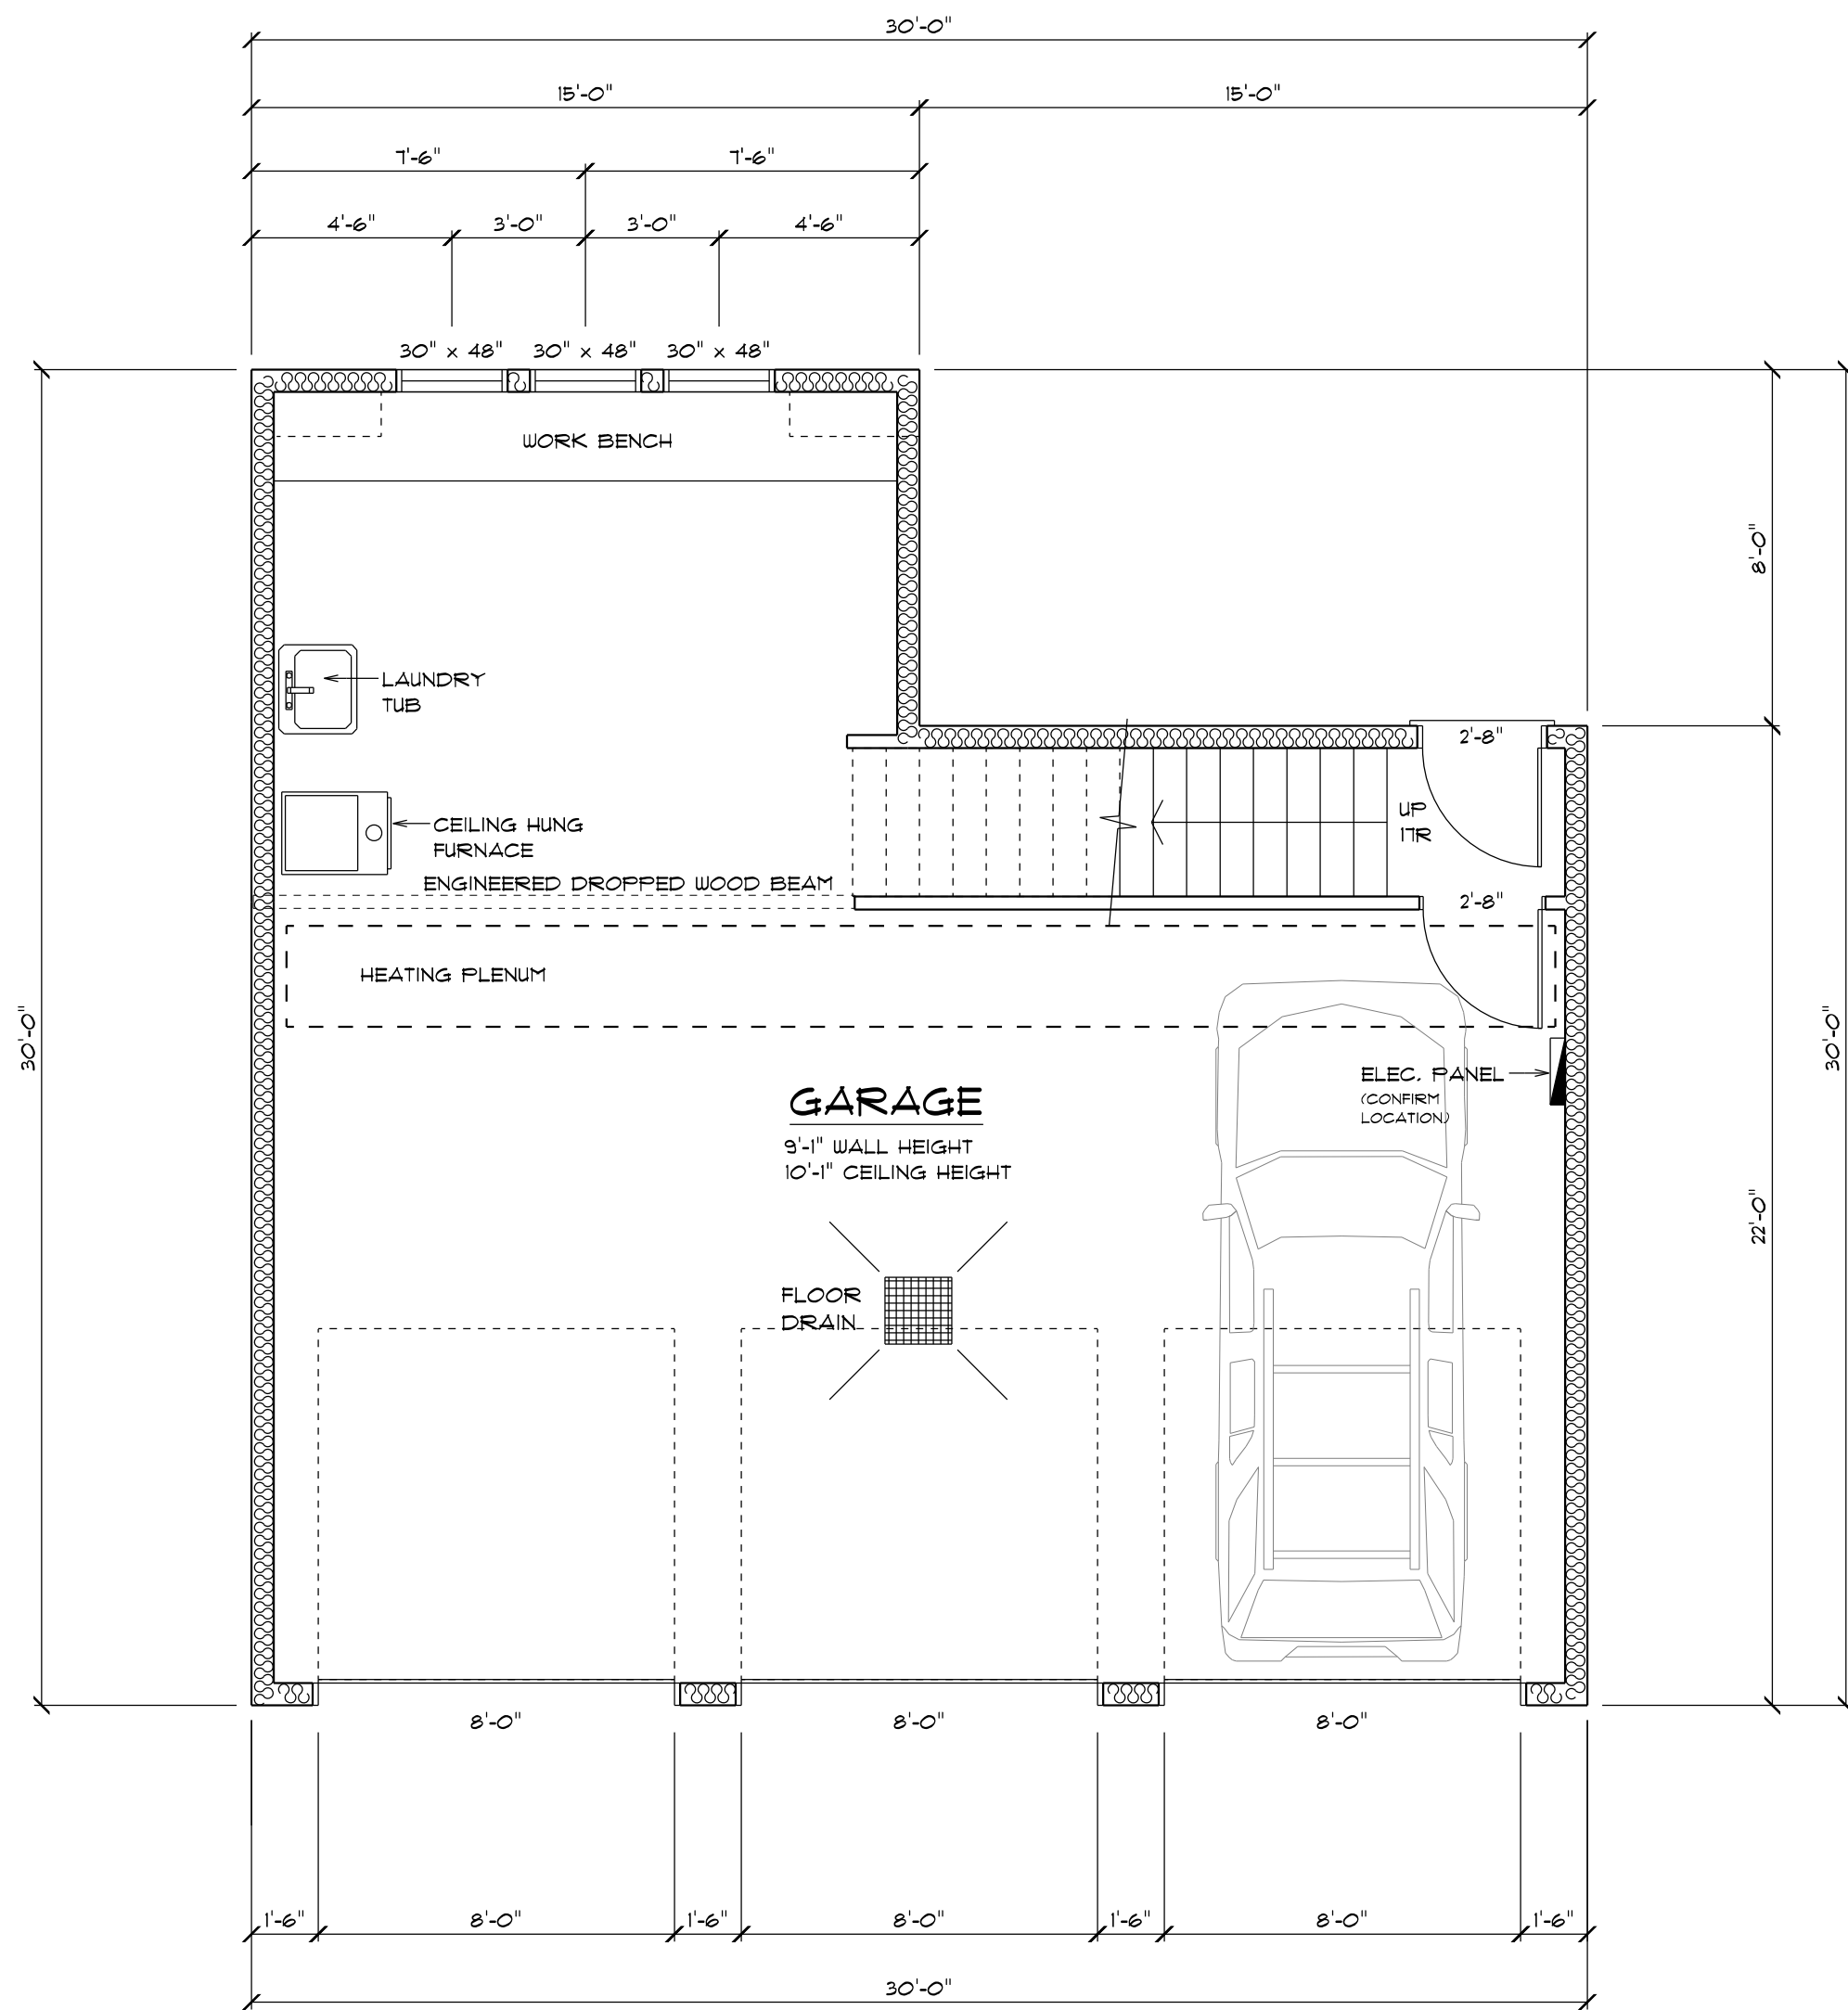

MAIN FLOOR PLAN

1/4" = 1'0" 780 SQ.FT.

12% MAX SIZE - 633 SQ.FT.

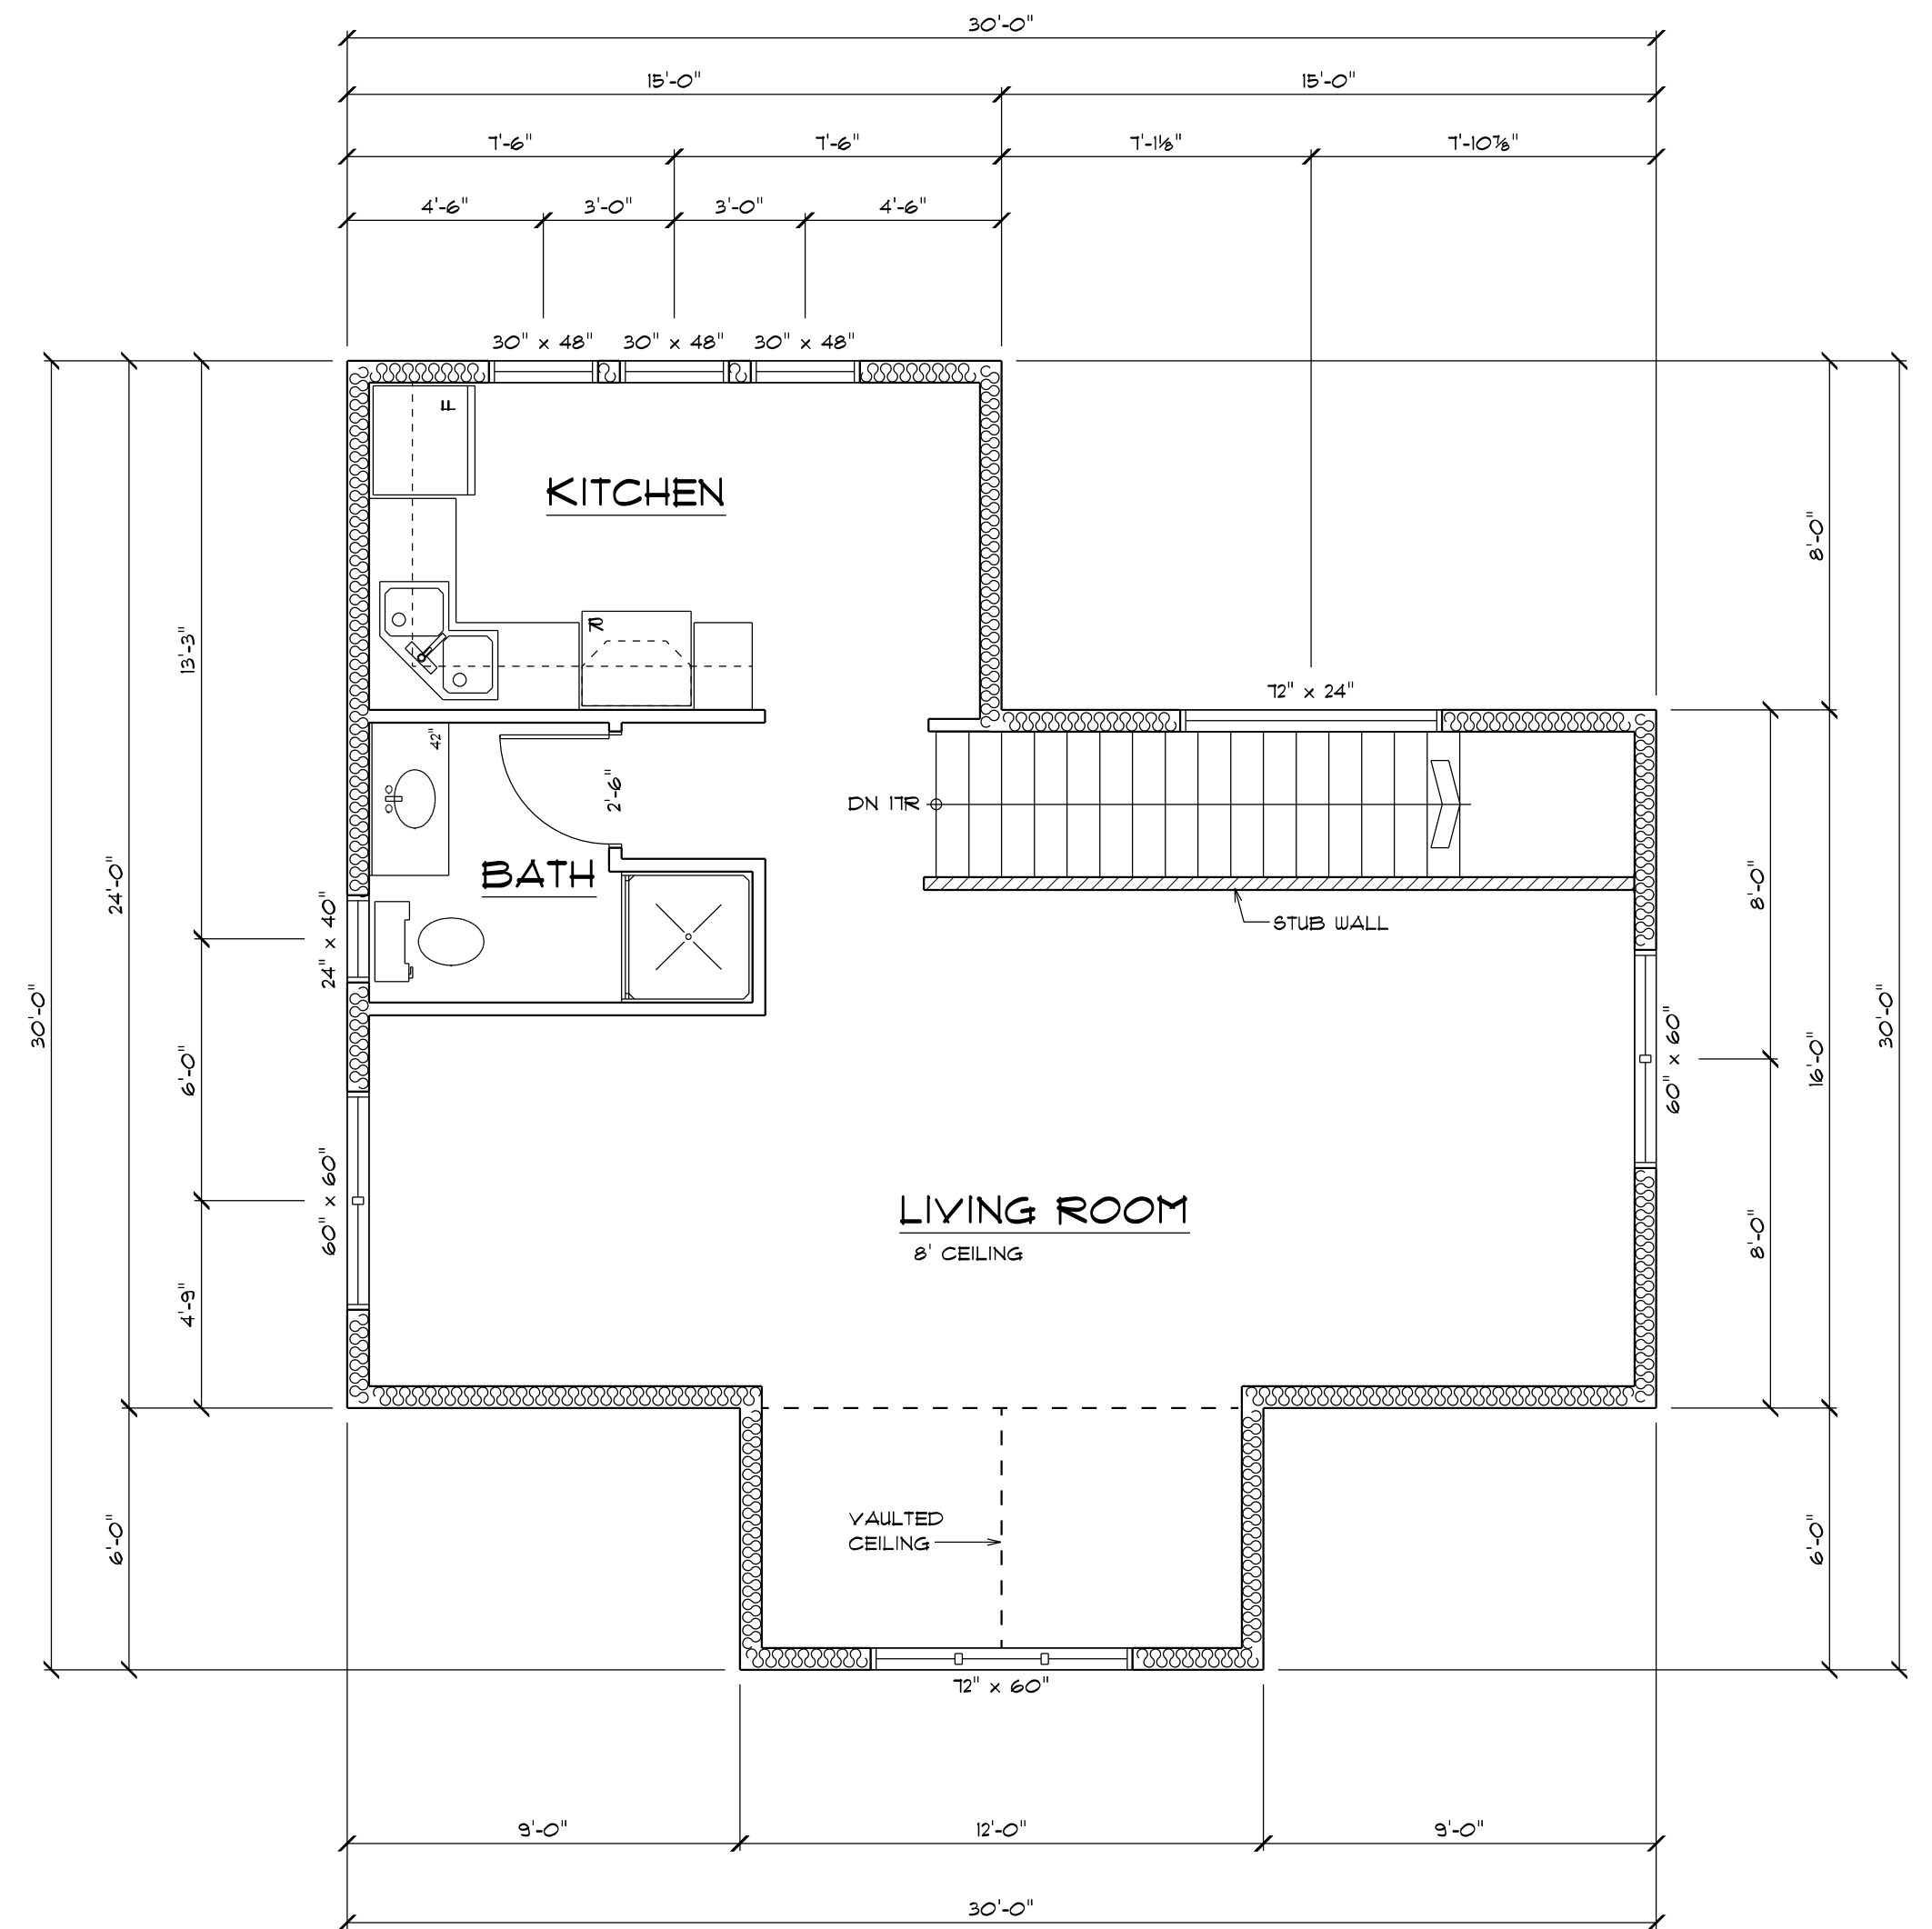

SECOND FLOOR PLAN

1/4" = 1'0"
 618 SQ.FT. - NOT INCLUDING STAIRCASE
 672 SQ.FT. - INCLUDING STAIRCASE

CUSTOMER KIDDELL/HURLBURT GARAGE
 PROJECT GARAGE W/ SUITE
 LOT LOT 14, BLK 56, PLAN RN 39 B



RESIDENTIAL DESIGN & DRAFTING
 15930-100A AVE.,
 EDMONTON, AB. T5P 0L8
 PHONE: 488 - 3844, FAX: 454 - 9917

FLOOR PLANS
 1/4" = 1'0"

DATE: MARCH / 2017
 DRAWN BY: R.G.
 CHECKED BY: R.G.

CONTRACTOR SHALL VERIFY ALL DIMENSIONS AND DETAILS AND NOTIFY DESIGNER OF ANY ERRORS OR OMISSIONS PRIOR TO THE COMMENCEMENT OF WORK.

REVISIONS:
 XXXX
 XXXX
 XXXX

SHEET:
2 OF 2